


SA JEDNE STRANE  
ZAVARITI ŽEL.  
PLOČU  $620 \times 620\text{mm}$   
 $d = 5\text{mm}$

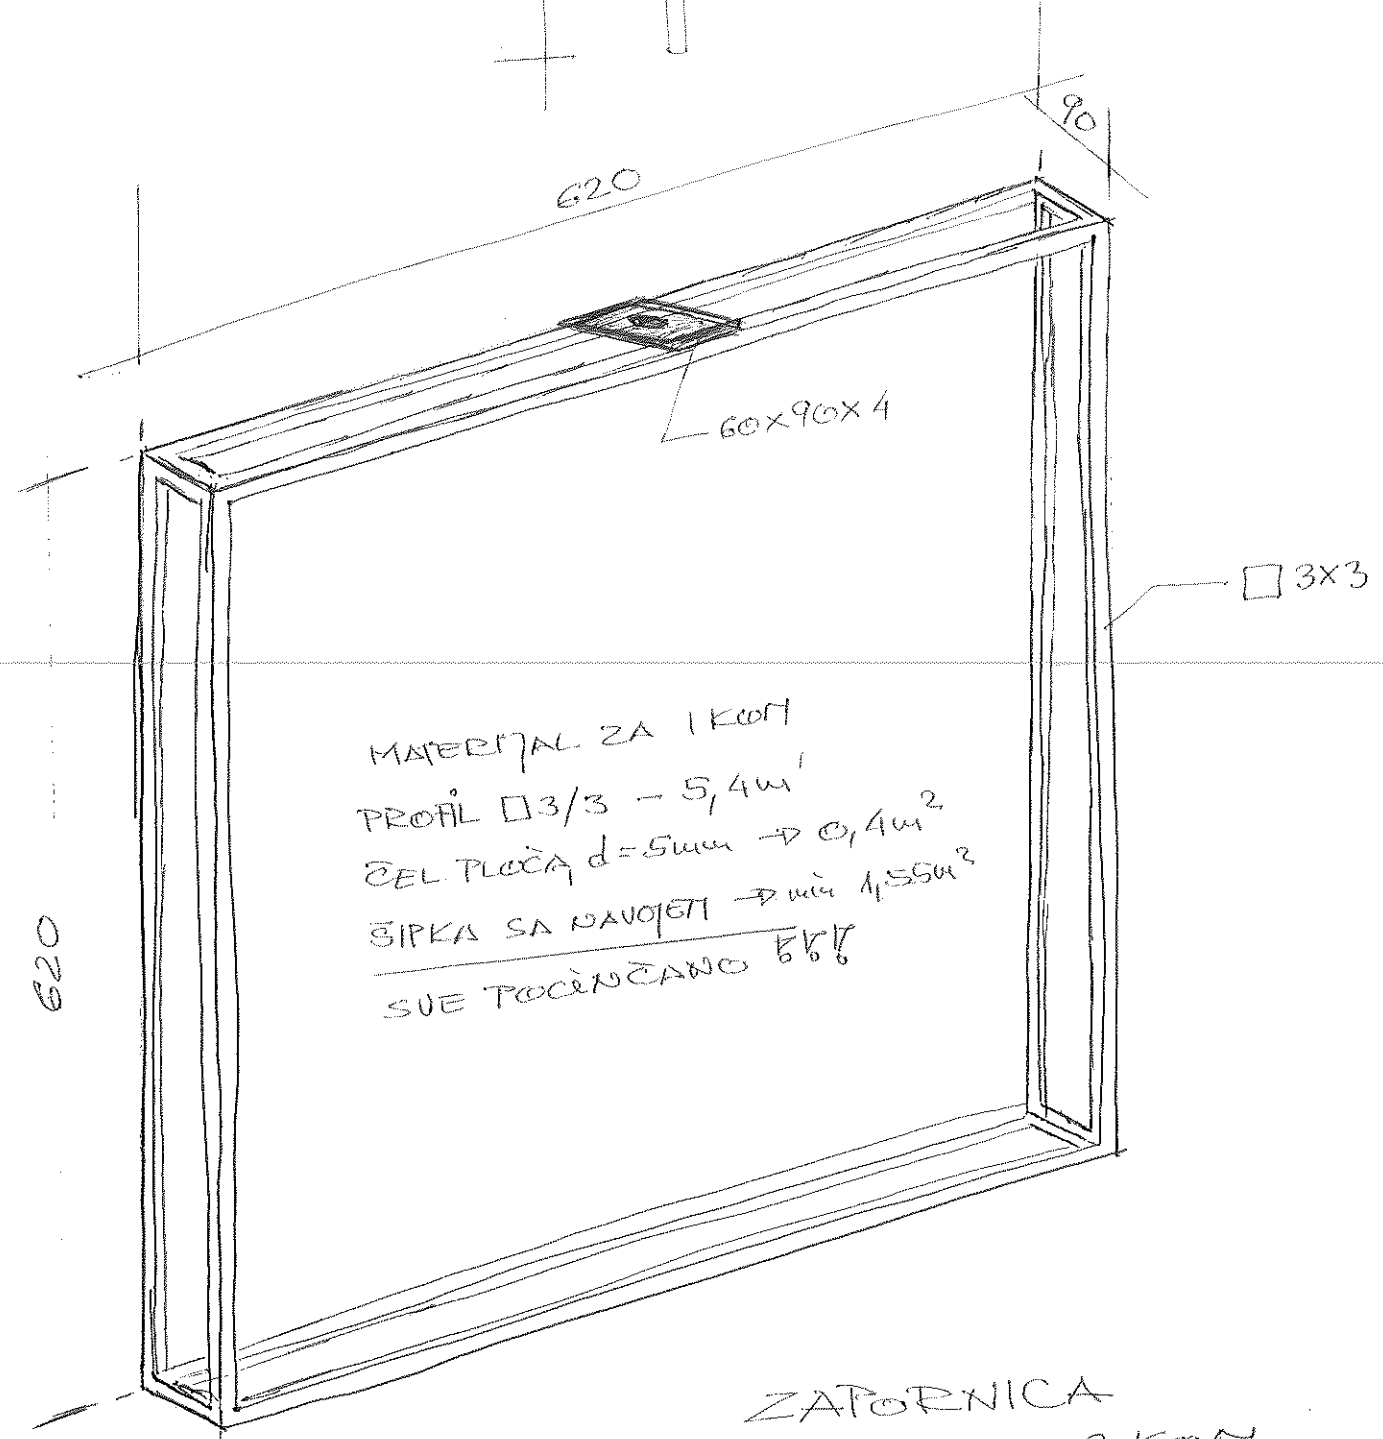

MATERIJAL ZA 1 KOM  
PROFIL  $\square 3/3 - 5,4\text{m}^1$   
ŽEL. PLOČA  $d = 5\text{mm} \rightarrow 0,4\text{m}^2$   
ŠIPKA SA NAVOJEM  $\rightarrow \text{min } 1,55\text{m}^3$   
SVE POTREBNO 56%

ZAPORNICA  
 $\rightarrow$  POTREBNA 2 KOM