



Zabranjeno je bilo kakvo kopiranje, prepisivanje, umnožavanje, preprojektiranje ili bilo kakva distribucija bez pismene dozvole tvrtke GEOLOG SAVJETOVANJE d.o.o.


PRESJEK 1 - 1

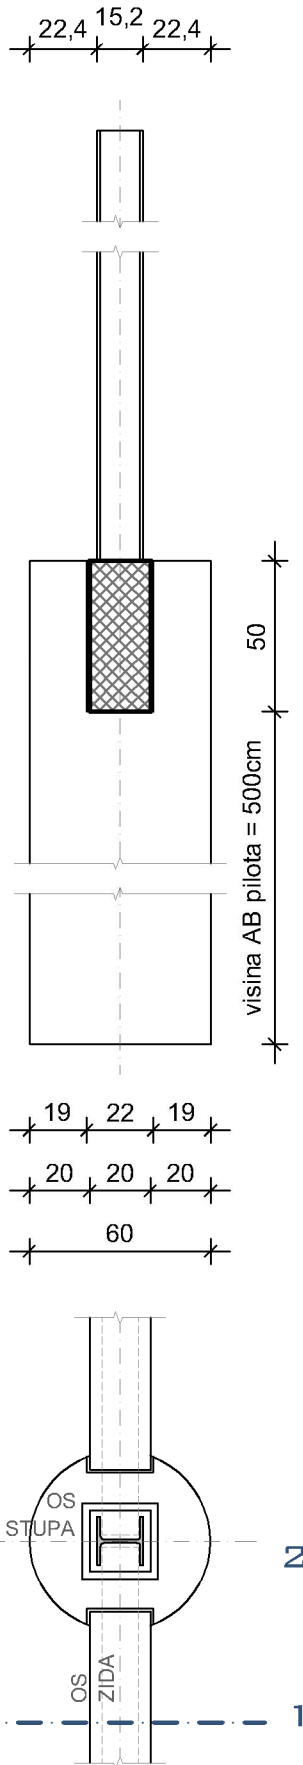


PRESJEK 2 - 2

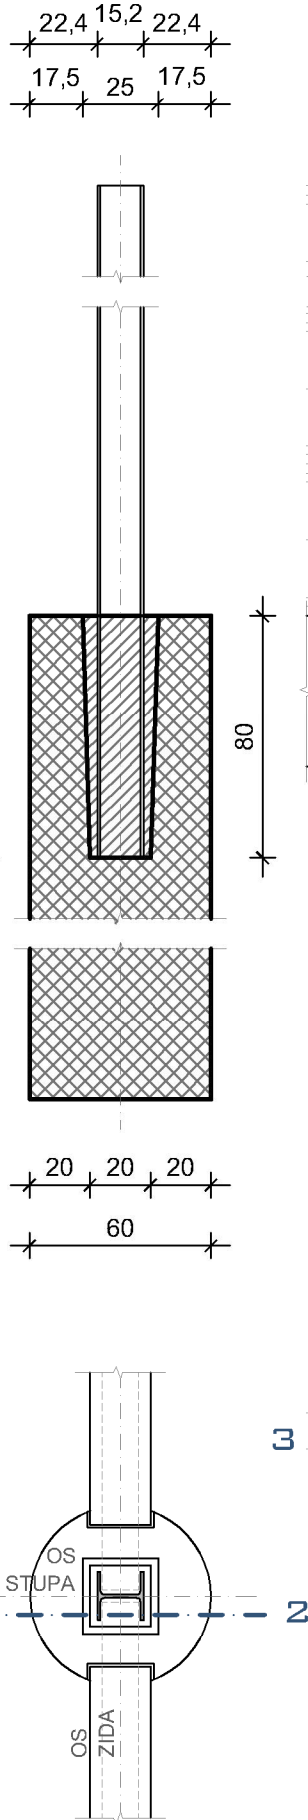


PRESJEK 3 - 3

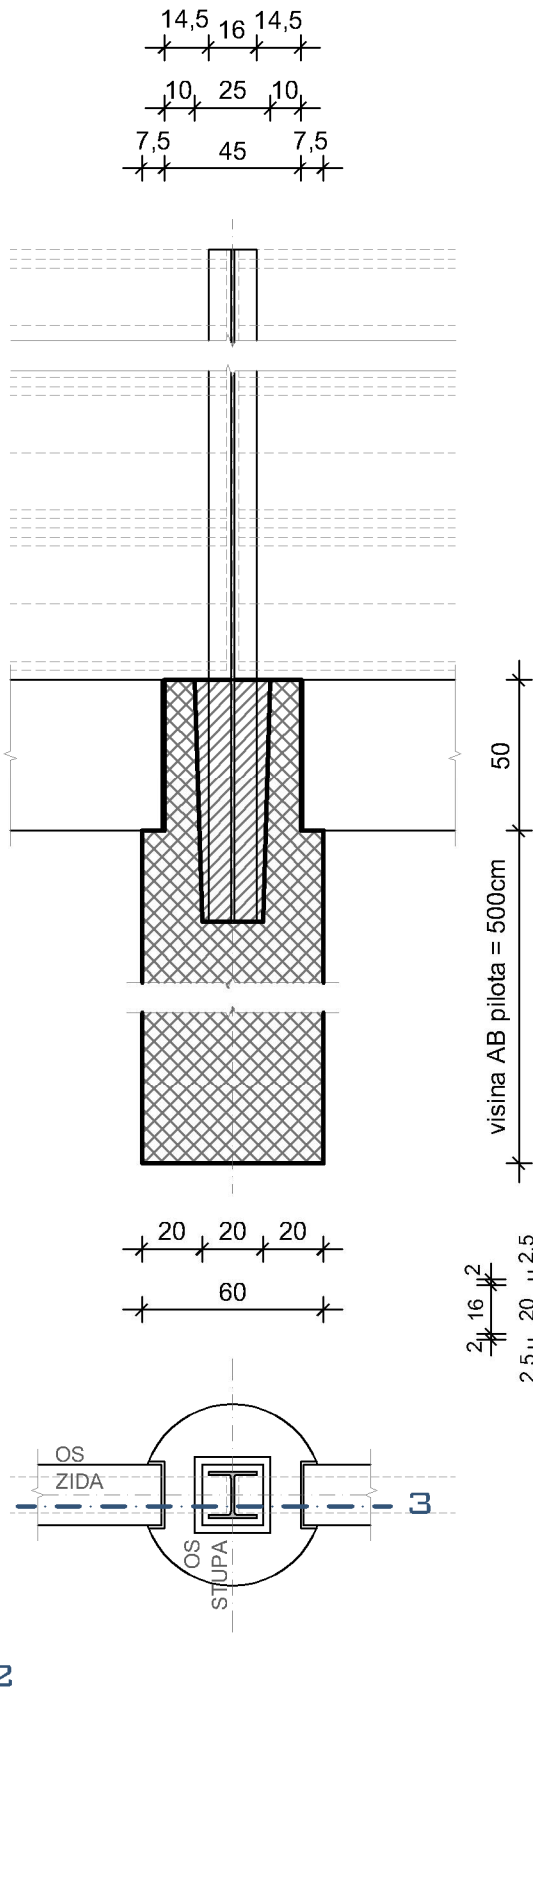


PRESJEK 5 - 5

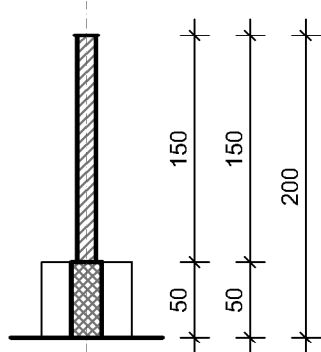

POGLED


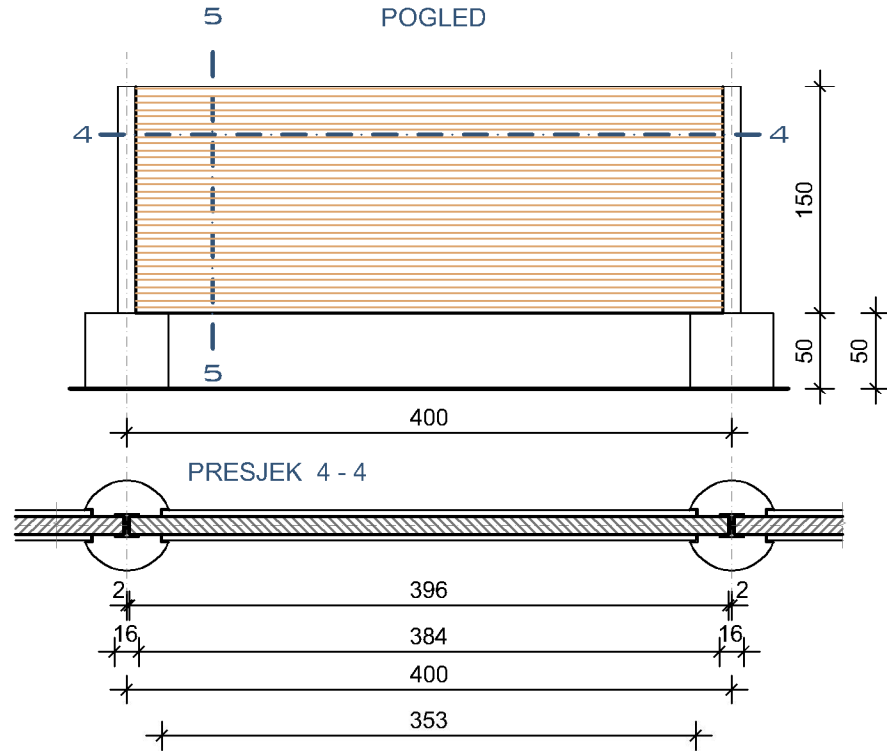


POGLED

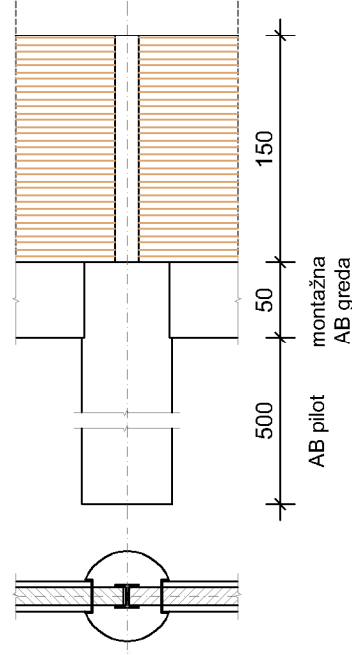

HEA 160 + drveni jednostrano
apsorbirajuće paneli

TLOCRT
M 1:25

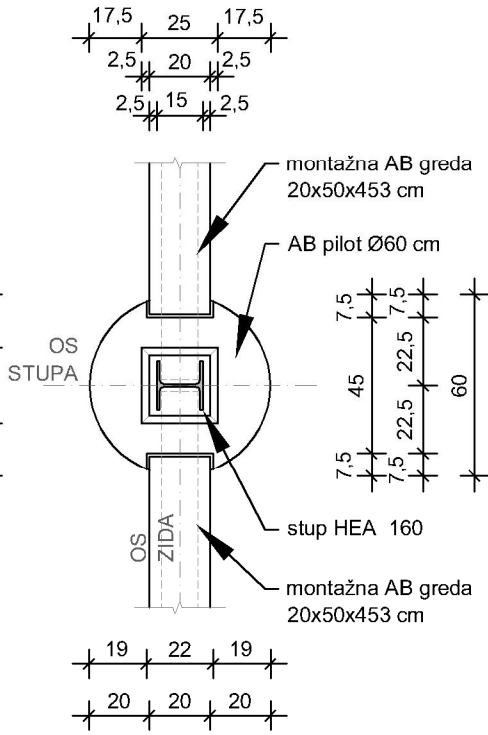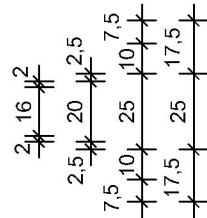

INVESTITOR:	HRVATSKE AUTOCESTE d.o.o. Širolina 4, 10000 Zagreb OIB: 57500462912	PROJEKTANTSKI URED:	 GEOLOG Savjetovanje d.o.o. Pod borom 3, 10 430 Samobor info@geolog.hr OIB: 77467899534
RAZINA PROJEKTA:	IZVEDBENI PROJEKT	STRUKOVNA ODREDNICA PROJEKTA / VRSTA PROJEKTA:	GRAĐEVINSKI PROJEKT
NAZIV PROJEKTA:	SANACIJA ZIDOVA ZA ZAŠTITU OD BUKE na autocesti A7 Rupa - Rijeka - Žuta Lokva, dionica: Rupa - Orehovica	SADRŽAJ GRAFIČKOG PRIKAZA:	POGLED, PRESJEK I TLOCRT ZIDA ZA ZAŠTITU OD BUKE, h=1.5m
GLAVNI PROJEKTANT:	-	PROJEKTANT:	Maroje Sušac, dipl. ing. građ.
ZAJ. OZN. PROJ.: -	MJERILO: 1:50, 1:25	VERZIJA: ver01	Mirjana Vugrinski, mag. ing. aedif. Matea Markota, mag. ing. aedif.
OZNAKA MAPE: A 0100-0320-21-5	BROJ PRIKAZA: 4.1.	DATUM: 2023-02	dr. sc. Dalibor Udovič, mag. ing. aedif. Ida Pavlin, mag. ing. geol.