




DETALJ UGRADNJE MONOLITNOG KANALA
visine 33 cm
M. 1 : 10

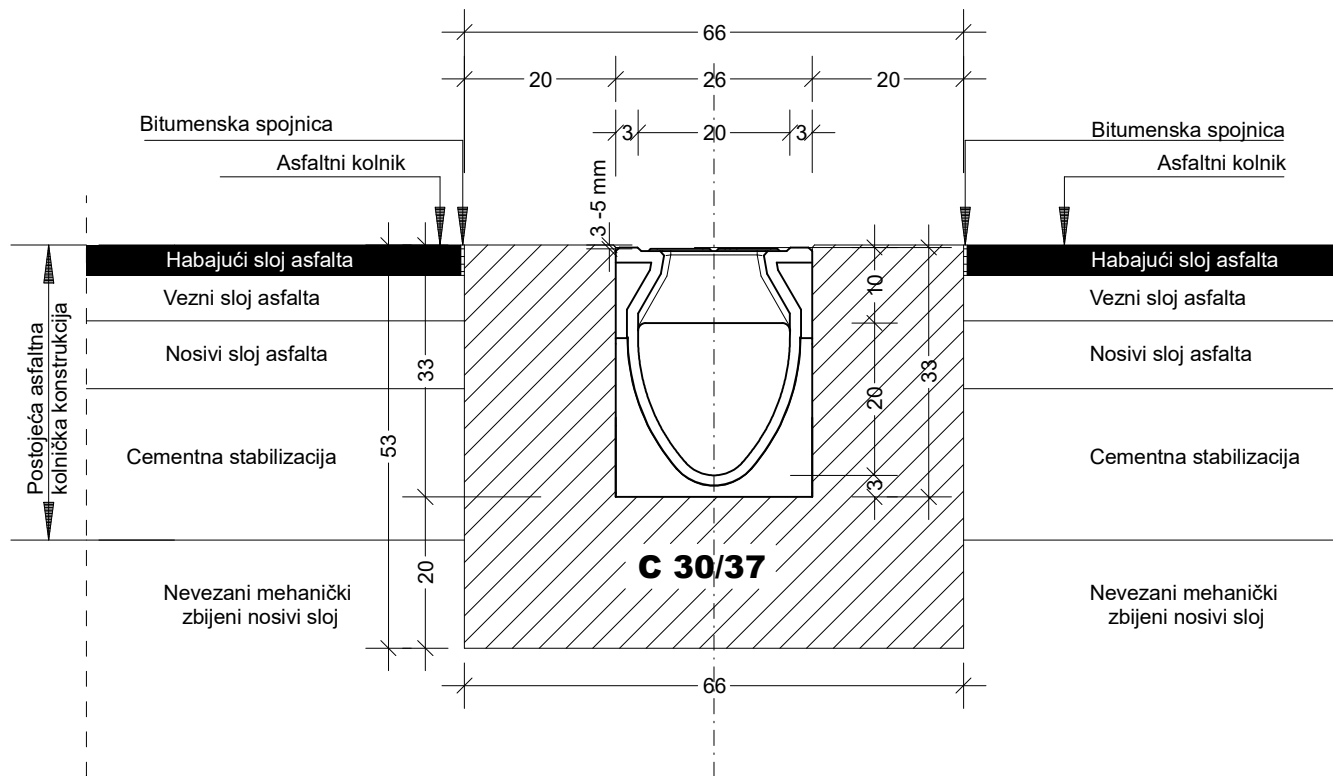

DETALJ UGRADNJE MONOLITNOG KANALA
visine 53 cm
M. 1 : 10

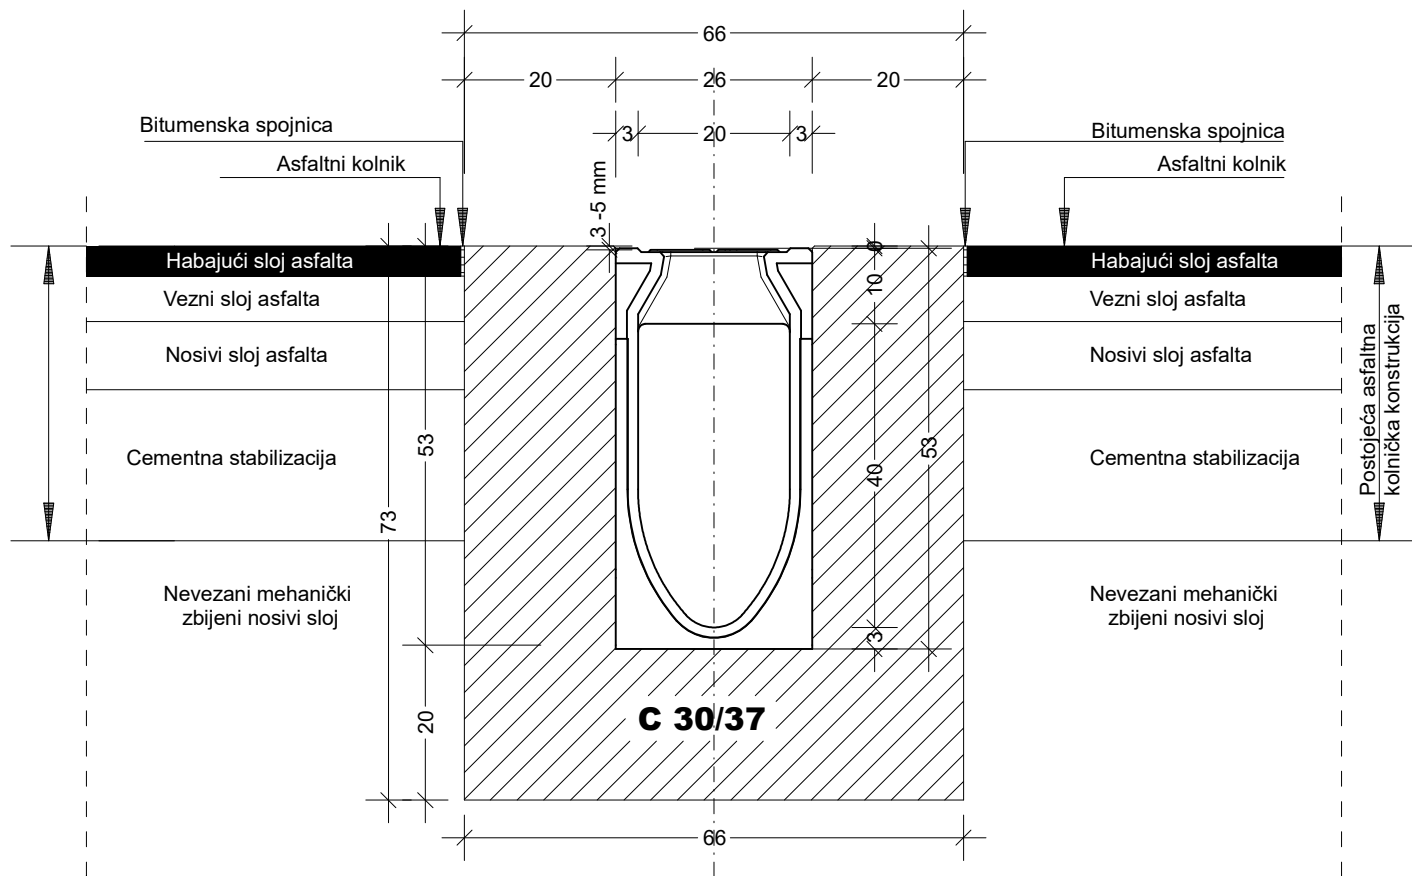

DETALJ UGRADNJE MONOLITNOG KANALA
visine 43 cm
M. 1 : 10

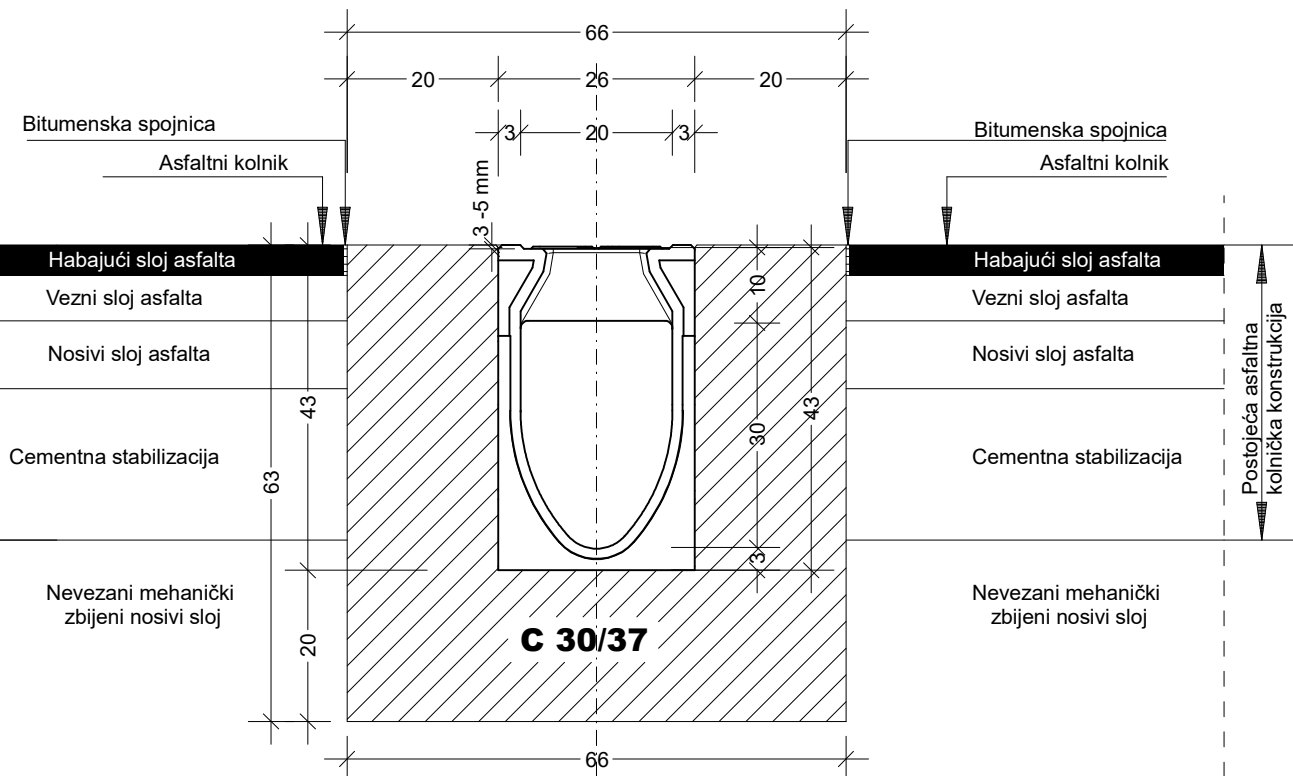

Instalacije grafički preuzete
Katastarski podaci grafički preuzeti



TRAFFICON

Selska cesta 50
10000 Zagreb
telefon
(01) 364 03 22
telefax
(01) 366 49 83

Registered ISO 9001:2015

Društvo s ograničenom odgovornošću

Projektiranje • consulting • inženjering za promet, geodeziju i ceste



e-mail
trafficon@trafficon.hr
internet
www.trafficon.hr

INVESTITOR:



HRVATSKE AUTOCESTE d.o.o.
10000 Zagreb, Širolina 4

Z.O.P.: 21-613PI

TD br.: 21-613PI-18

MAPA br.: 1 / 1

GRADEVINA:

PRILOG br.: 3.2.

**SANACIJA ODVODNJE
SLUŽBENOG PROLAZA NA AC A3
km 72+160**

VRSTA PROJEKTA:
GRAĐEVINSKI

RAZINA OBRADJE:
IZVEDBENI PROJEKT

SADRŽAJ:

DETALJ UGRADNJE
MONOLITNOG KANALA

GLAVNI
PROJEKTANT:

PROJEKTANT:

Miroslav Habianec
dipl.ing.grad.



MJERILO: 1 : 10

DATUM: studeni 2023.

DIREKTOR: MARKO ZRAKIĆ, dipl.ing.geod.

TRAFFICON d.o.o.
za projektiranje cesta
ZAGREB, Selska cesta 50
Tel. 01/ 364-0322
Fax. 01/ 366-4983

Koordinatni sistem GK • Sistem visina HN

0613PI-18

IZ_03-02.PLT

DETALJ ugradnje RD200_30 RD160: 04.03.24

List:

GARD/I