



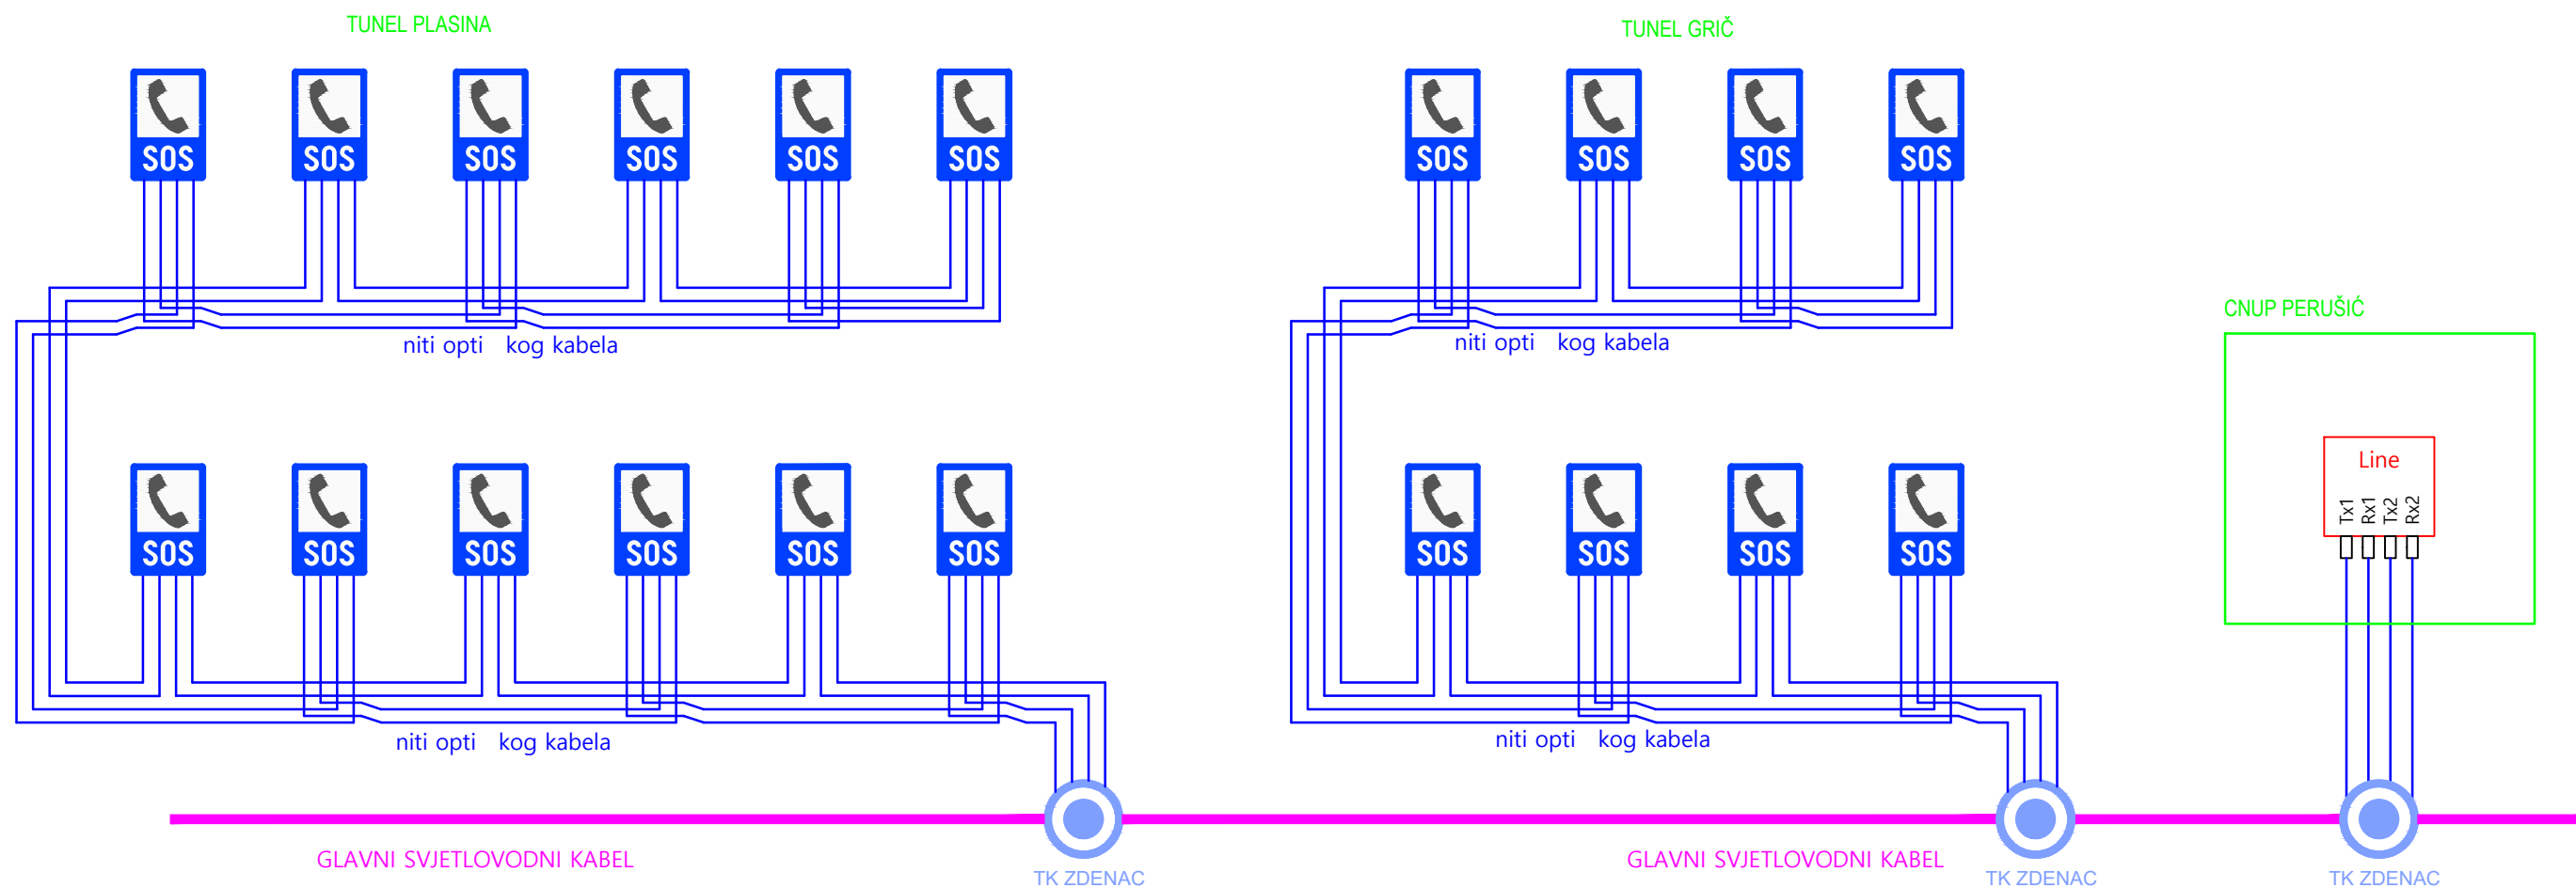

POZIVNI SOS UREĐAJ

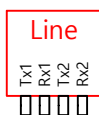

LINIJSKA KARTICA SOS CENTRALE

INVESTITOR:  HRVATSKE AUTOCESTE d.o.o. 10000 ZAGREB, Širolina 4	PROJEKTANT: Božo Golubić, dipl.ing.prom. 	SADRŽAJ NACRTA: SHEMATSKI PRIKAZ SOS SUSTAVA TUNELA PLASINA I TUNELA GRIČ  ZG-Projekt d.o.o. Bordićeva 24, 10000 Zagreb Tel.: 4852-215, 4852-214
NAZIV GRADEVINE: AUTOCESTA A1: TUNELI MALA KAPELA, BRINJE, PLASINA, GRIČ, SV. ROK, LEDENIK, BRISTOVAC, DUBRAVE, KONJSKO, BISCO, STRAŽINA, MALI PROLOG I KOBIJLAČA AUTOCESTA A4: TUNELI HRASTOVEC I VRTLINOVEC	PROJEKTANT: Robert Puhača, struč.spec.ing.el. 	VRSTA ELABORATA: PROMETNO - INFORMACIJSKI ELABORAT
NAZIV KNJIGE: ISPRAVLJANJE NEUSKLAĐENOSTI S DIREKTIVOM 2004/54/EC I PRAVILNIKOM O MINIMALNIM SIGURNOSNIM ZAHTJEVIMA ZA TUNELE U DIJELU SUSTAVA PROTUPANIČNE RASVJETE, RADIOKOMUNIKACIJSKIH SUSTAVA I SOS STANICA	SURADNICI: Nikola Huljak, mag.ing.el.	RAZINA OBRADE: IZVEDBENI BROJ ELABORATA: 1805 / 2020 MJERILO: PRILOG: 15
	DIREKTOR: mr.sc. Josip Jović, dipl.ing.prom. / ing.grad.	