


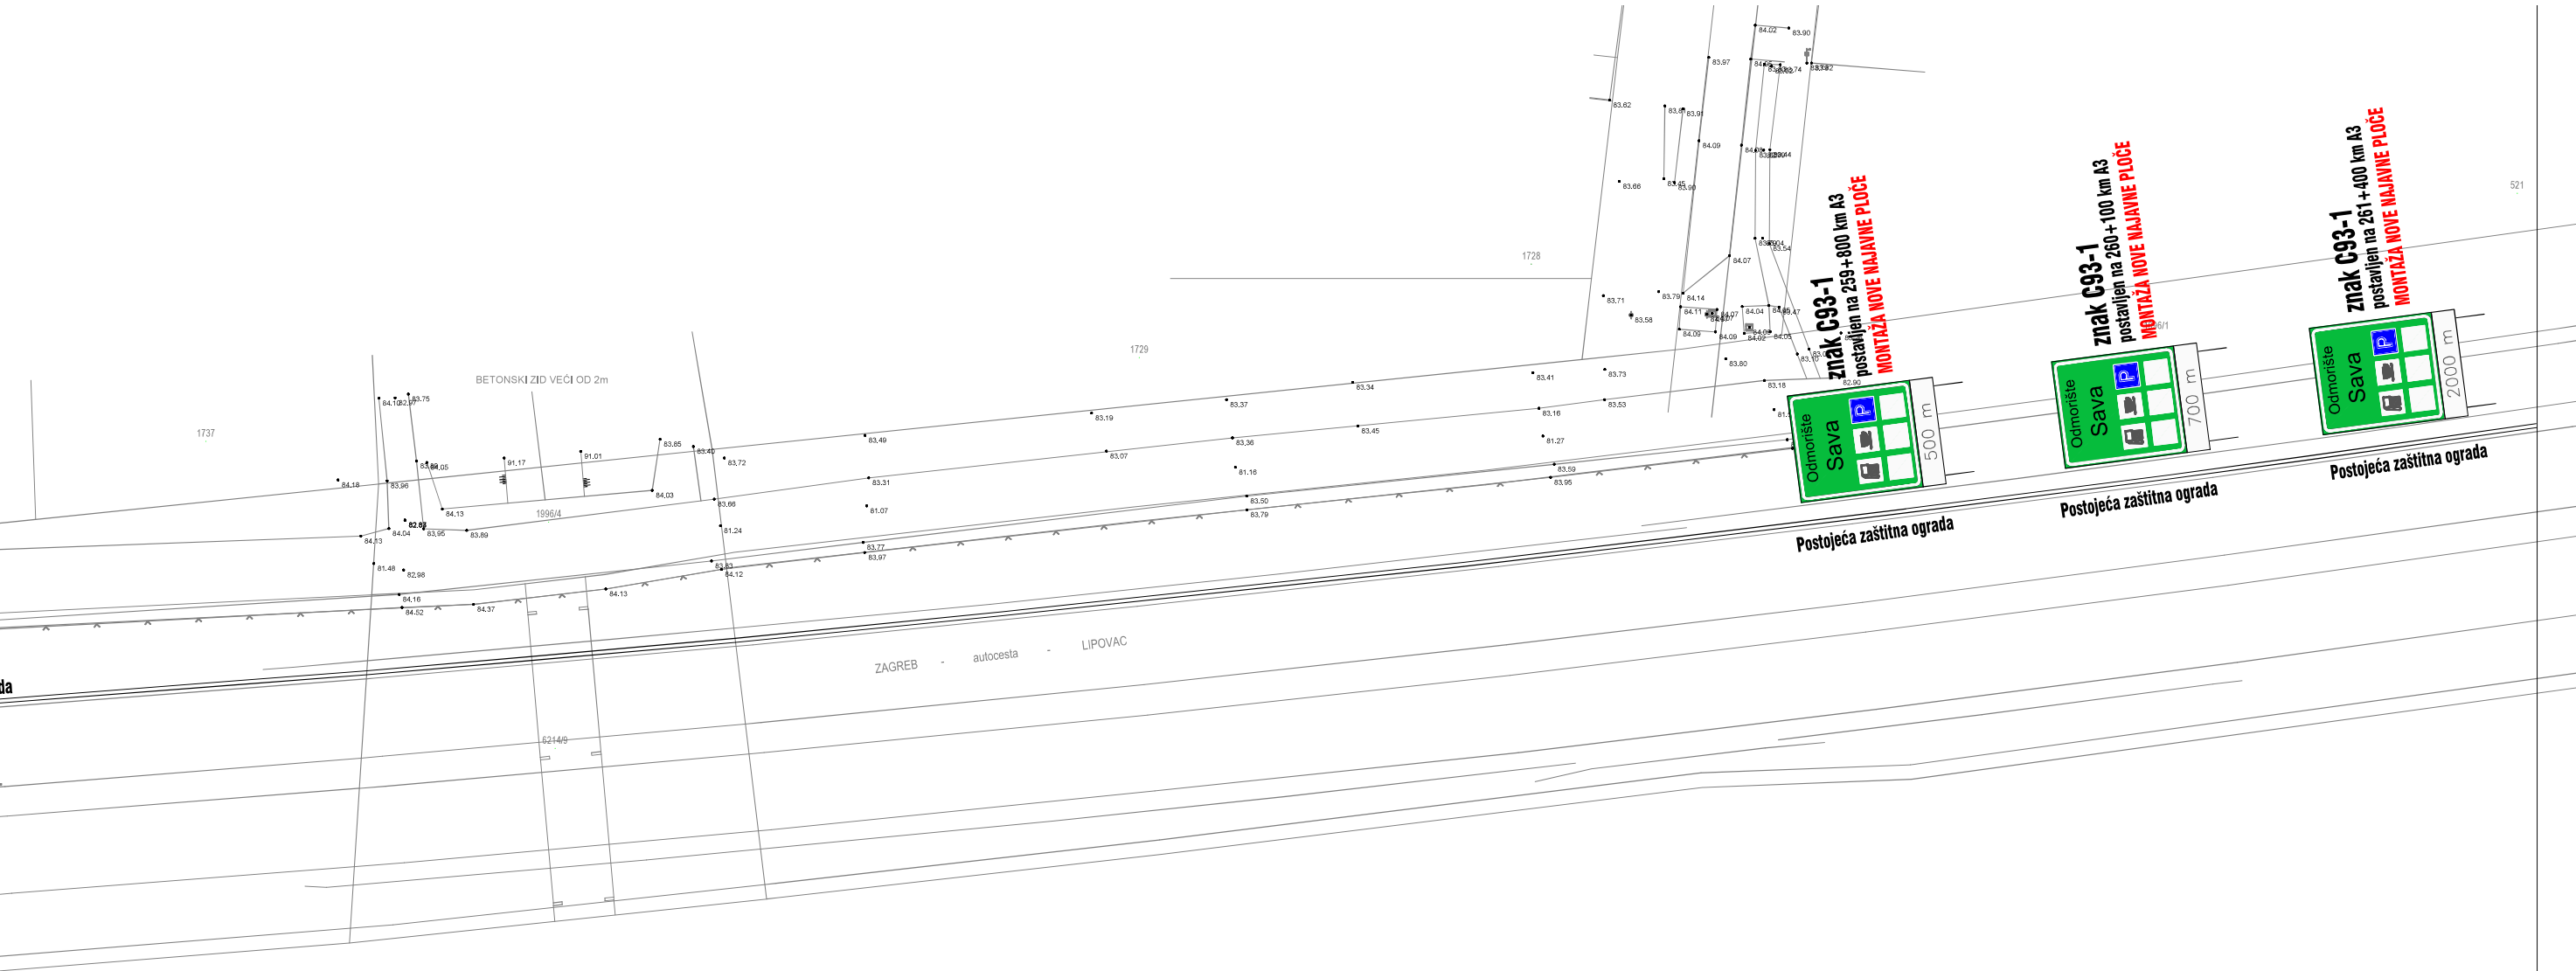

 Uklanjanje postojeće zaštitne ograde



**NIMIS-ING d.o.o.**  
za usluge projektiranja  
i inženjering u graditeljstvu

**a.os** Matije Gupca 58  
31221 Josipovac  
**oib** 43343284254

**mob** +385.98.194.7589  
**e.mail** domagoj.krolo@nimis-ing.hr  
**web** www.nimis-ing.hr

|                    |                                                         |             |                                 |                  |                       |
|--------------------|---------------------------------------------------------|-------------|---------------------------------|------------------|-----------------------|
| Investitor:        | TIFON d.o.o.<br>Avenija V. Holjevca 10<br>10 000 Zagreb | Projektant: | Krešimir Mileta, mag.ing.aedif. | Sadržaj:         | NAJAVNA SIGNALIZACIJA |
| Građevina:         | Benzinska postaja s pratećim sadržajima                 |             |                                 |                  | M 1:1000              |
| Lokacija:          | k.č.br.6214/8, k.o.Babina Greda                         |             |                                 | OZNAKA PROJEKTA: | 02-16-04D/2021        |
| Projekt:           | Građevinski projekt - PROMET                            |             |                                 | DATUM:           | siječanj 2022.        |
| Zajednička oznaka: | 02-16/2021                                              |             |                                 | LIST:            | 17                    |