
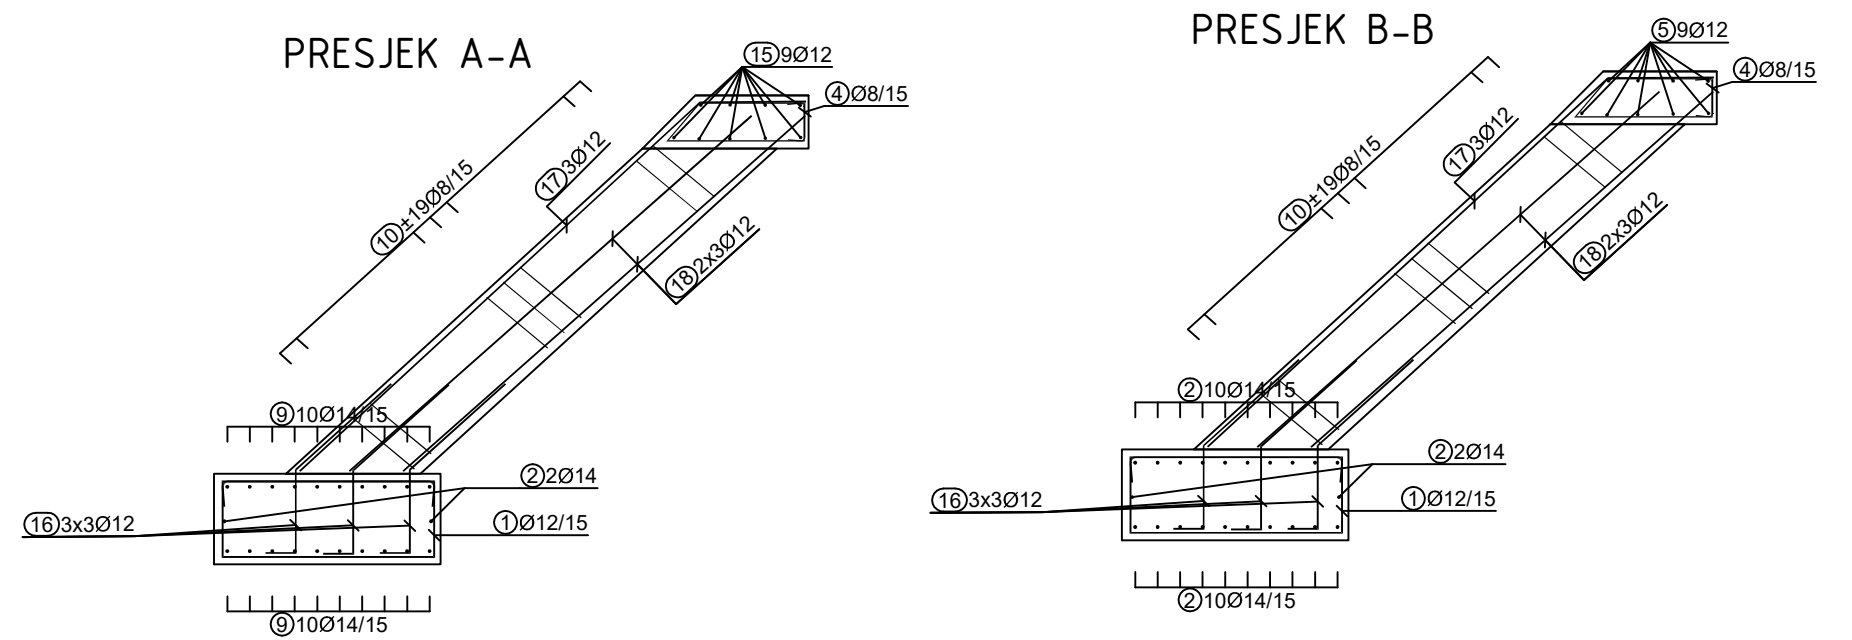
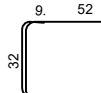
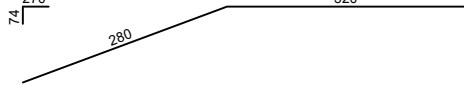
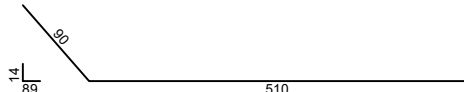
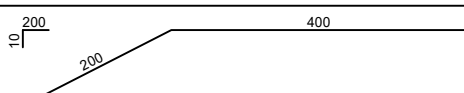
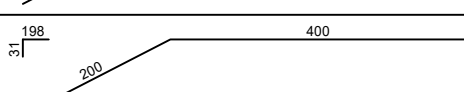
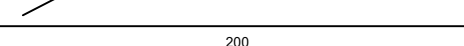
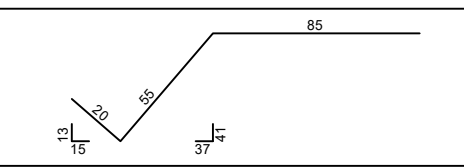
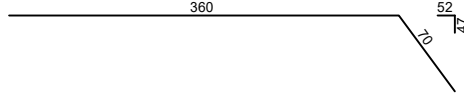


 

10		8	2.18	76	165.6
11		12	6.00	9	54.0
12		12	6.00	9	54.0
13		12	6.00	9	54.0
14		12	6.00	9	54.0
15		12	2.00	9	18.0
16		12	1.60	18	28.8
17		12	4.30	6	25.8
18		12	3.55	12	42.6

BETON C25/30
ZAŠTITINI SLOJ - 5 cm

NAPOMENA: RAVNE ŠIPKE PRILIKOM UGRADNJE SAVIJATI NA LICU MJESTA.